

STRUCTURAL ENGINEER
R.B.E. Engineers
18980 Ventura Blvd., Suite 350
Tarzana, CA 91356-3233
P: 818.757.1501 F: 818.757.1509

MECHANICAL & ELECTRICAL ENGINEER
Creative Design Consulting Engineers, Inc.
336 North Central Ave, Suite 10B
Glendale, CA 91203
P: 818.507.7522 F: 818.507.9879

CIVIL ENGINEER

SOLAR ENGINEER

LANDSCAPE

PROJECT:
LHRK_S1 CALIFORNIA

726 CALIFORNIA AVE
VENICE, CA 90291

Legal Description:
Lot 14 of Block 4
APN4241-006-014
City of Los Angeles, State of California

DATE: 08 OCTOBER 2008



DRAWN BY: PM

CHECKED BY: AS

REVISIONS: 11/17/08




ISSUE FOR REVIEW 29 JULY 2009

ISSUE FOR BID 04 SEPTEMBER 2009

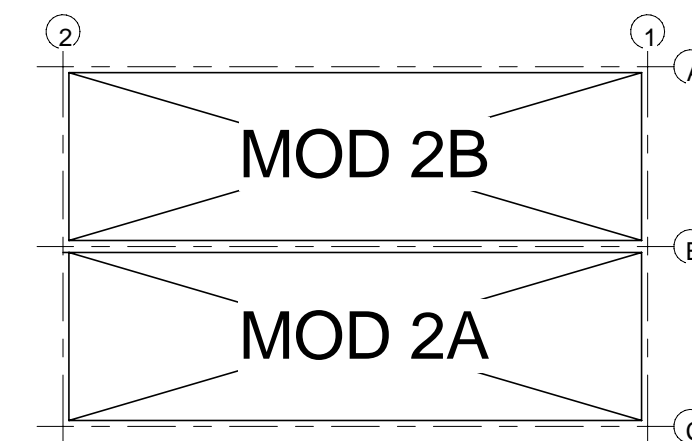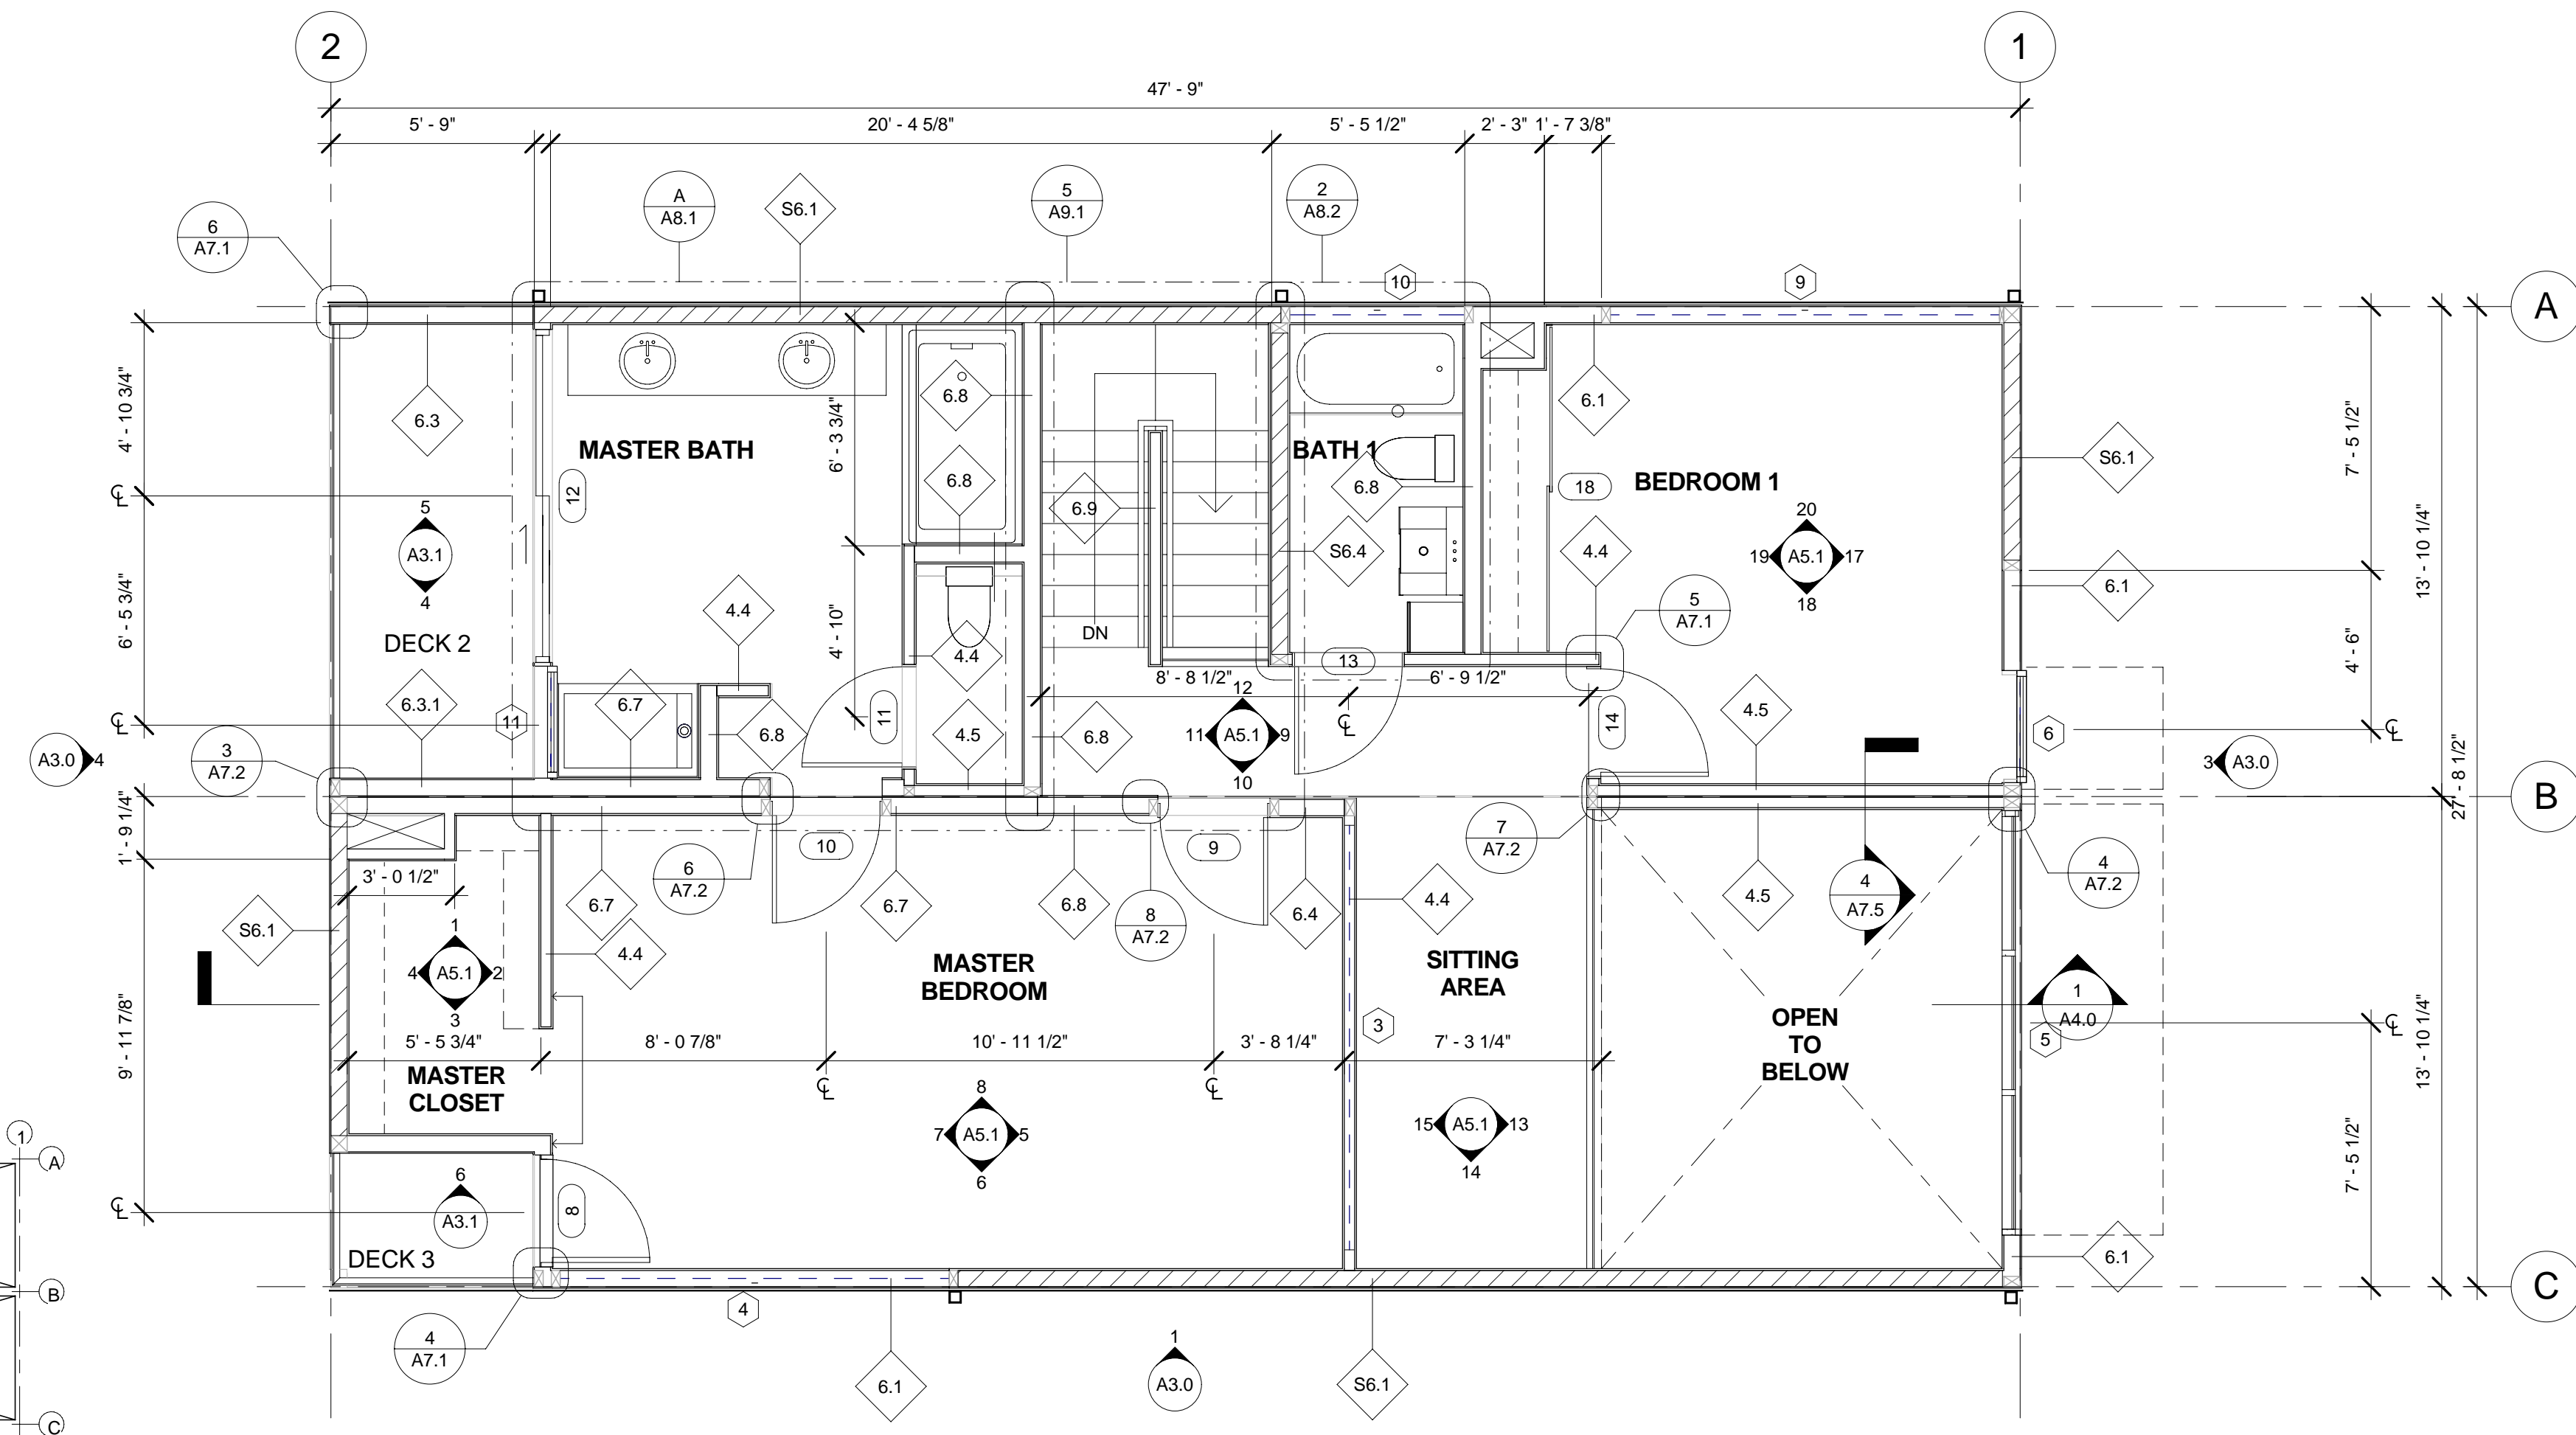

4 MOD LAYOUT 2ND
1/16" = 1'-0"

3 SECOND FLOOR PLAN
1/4" = 1'-0"

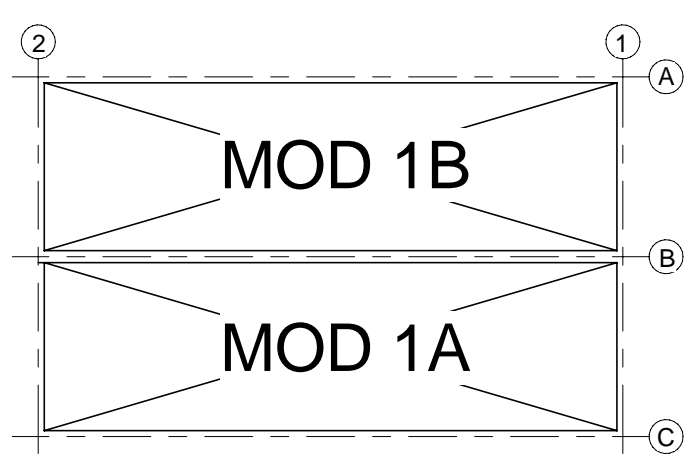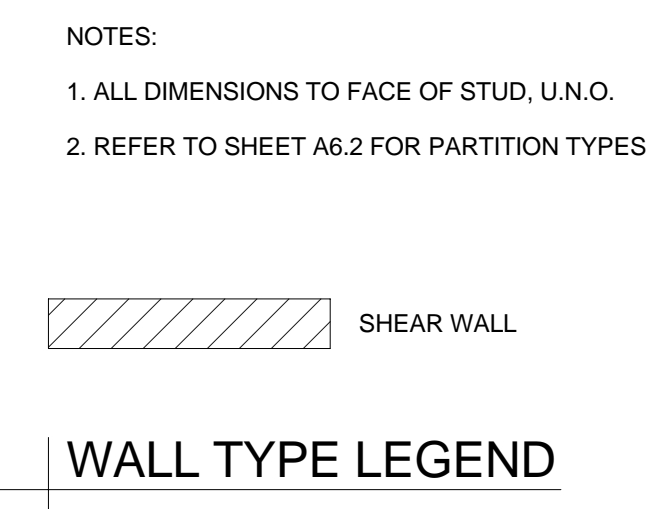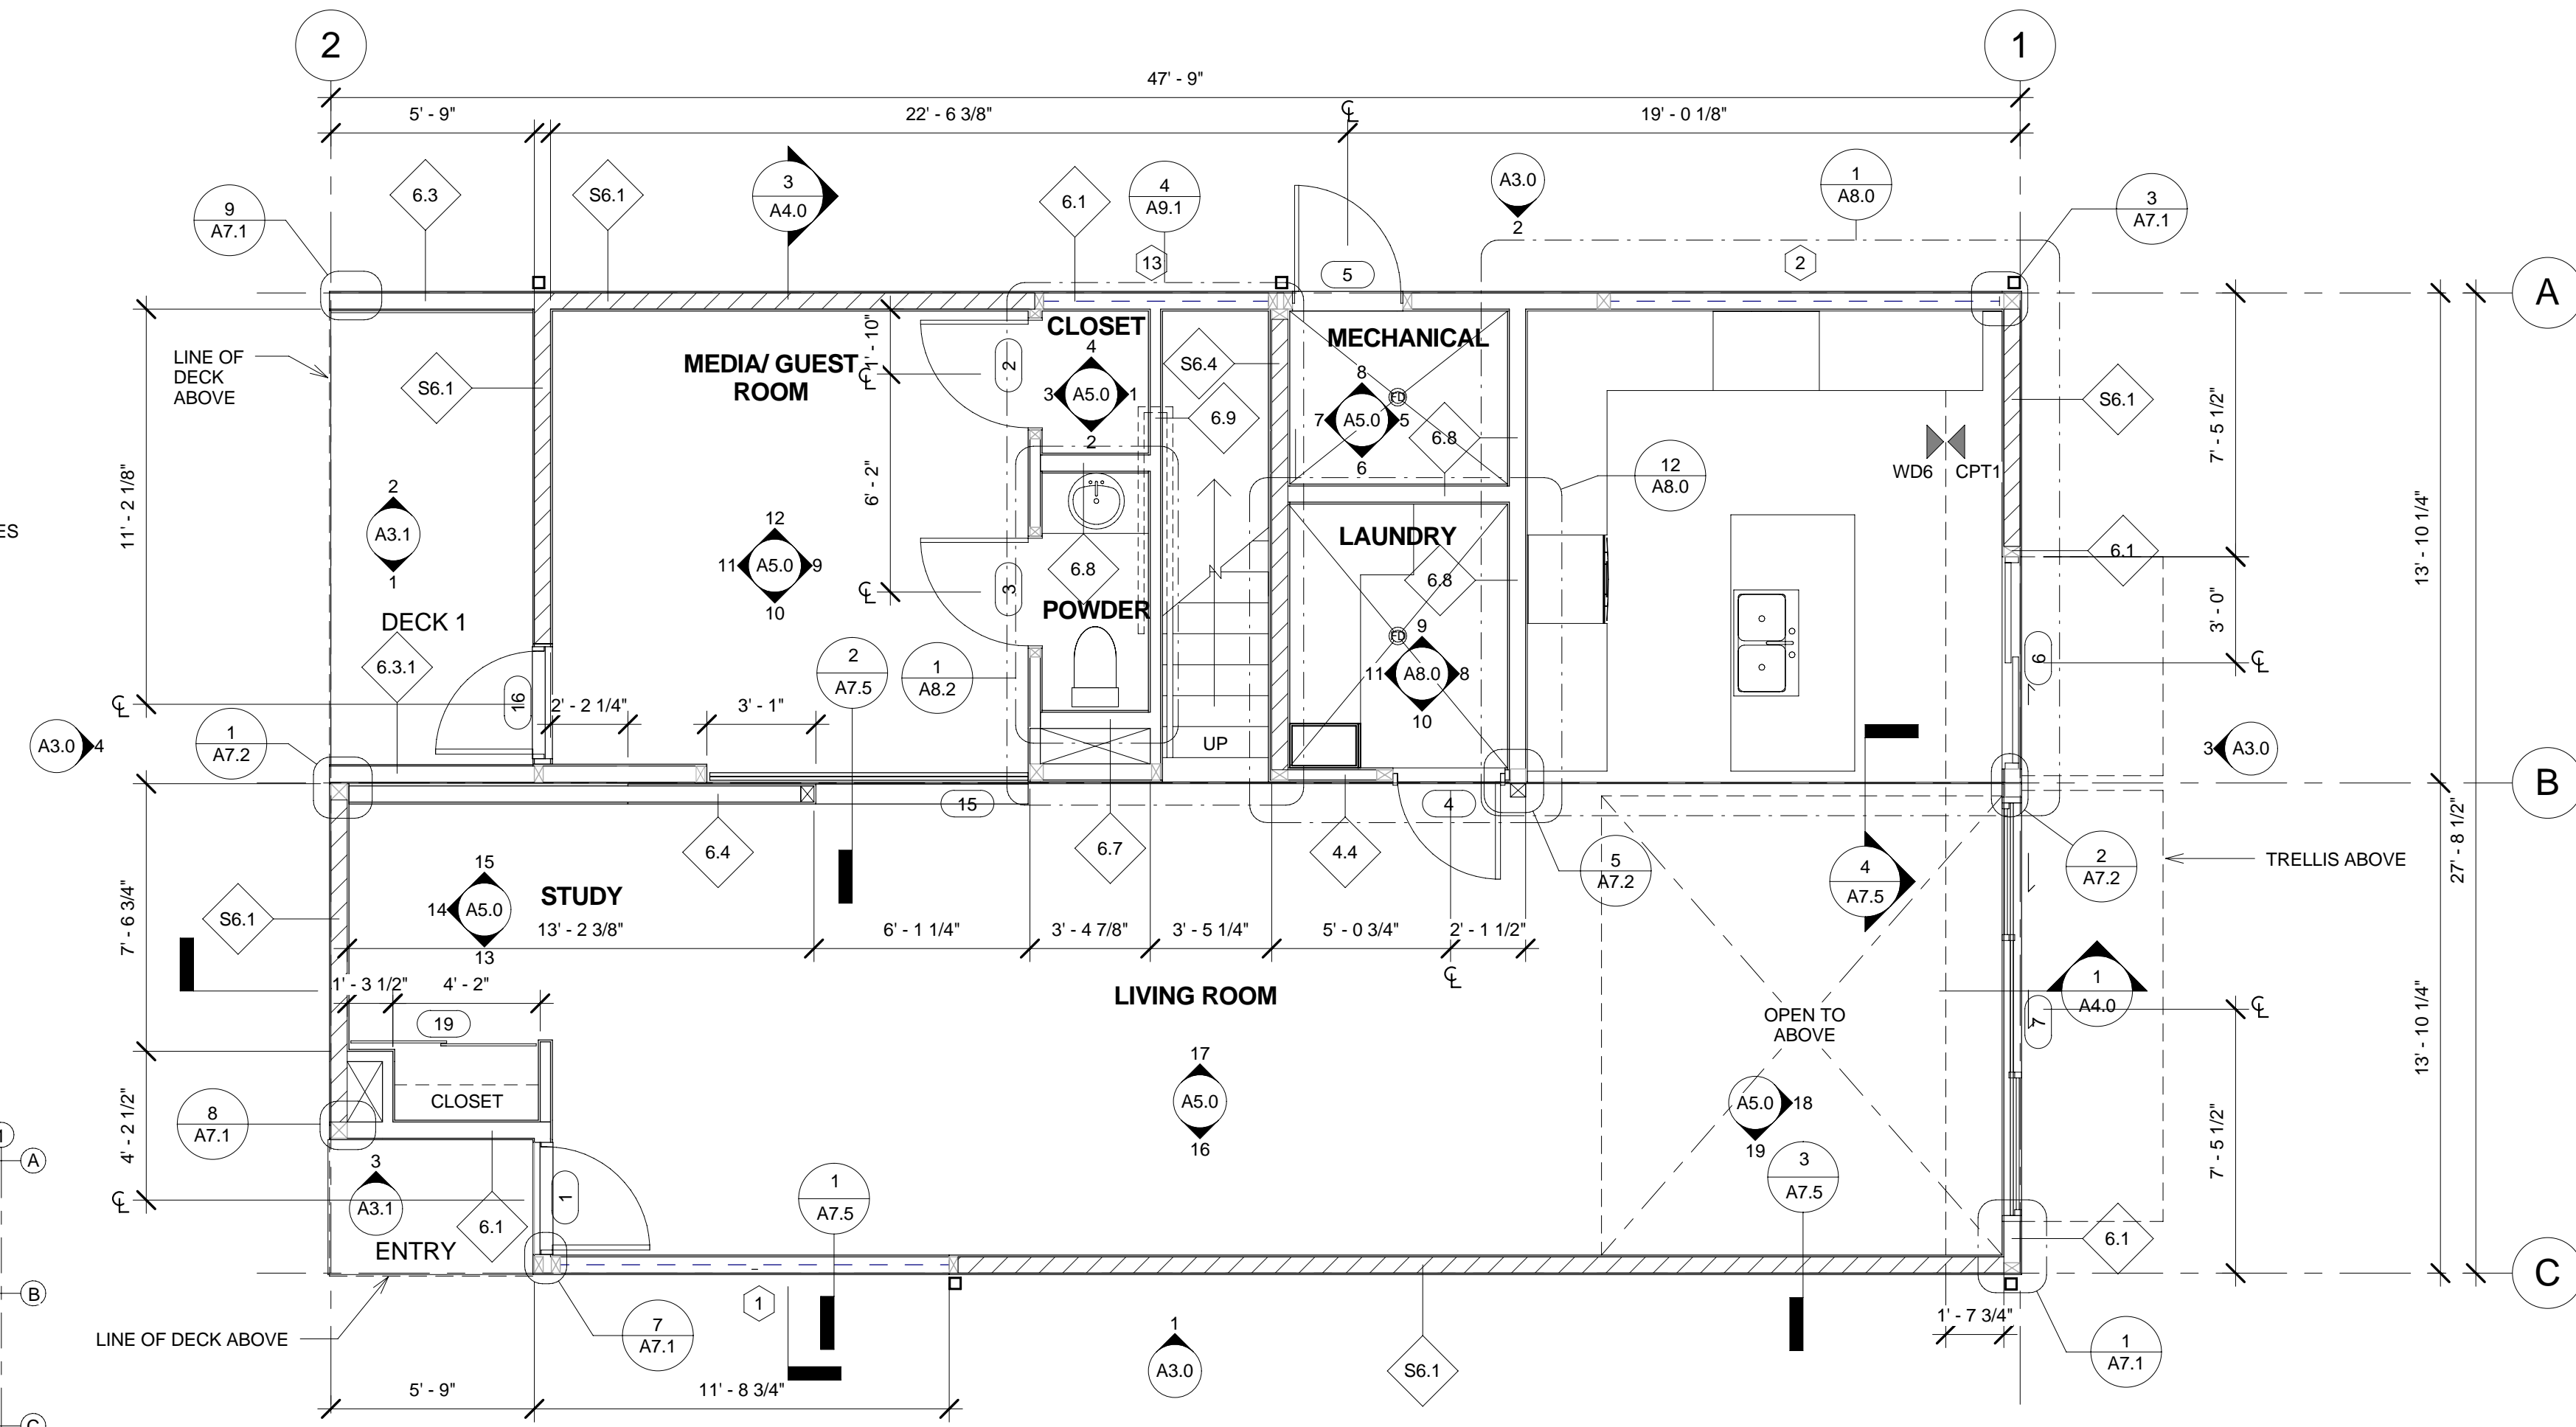

2 MOD LAYOUT 1ST
1/16" = 1'-0"

1 FIRST FLOOR PLAN
1/4" = 1'-0"

