

STRUCTURAL ENGINEER

R.B.E. Engineers  
18980 Ventura Blvd., Suite 350  
Tarzana, CA 91356-3233  
P: 818.757.1501 F: 818.757.1509

MECHANICAL & ELECTRICAL ENGINEER

Creative Design Consulting Engineers, Inc.  
336 North Central Ave, Suite 10B  
Glendale, CA 91203  
P: 818.507.7522 F: 818.507.9879

CIVIL ENGINEER

SOLAR ENGINEER

LANDSCAPE

PROJECT:  
LHRK\_S1 CALIFORNIA

726 CALIFORNIA AVE  
VENICE, CA 90291

Legal Description:  
Lot 14 of Block 4  
APN4241-006-014  
City of Los Angeles, State of California

DATE: 08 OCTOBER 2008



DRAWN BY: PM

CHECKED BY: AS

REVISIONS: 11/17/08




ISSUE FOR REVIEW 29 JULY 2009

ISSUE FOR BID 04 SEPTEMBER 2009

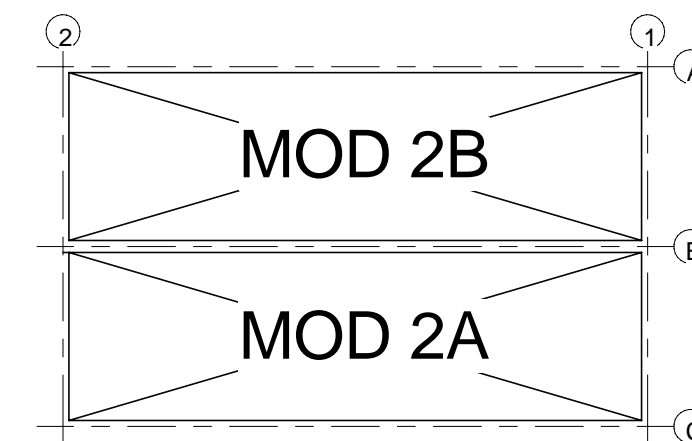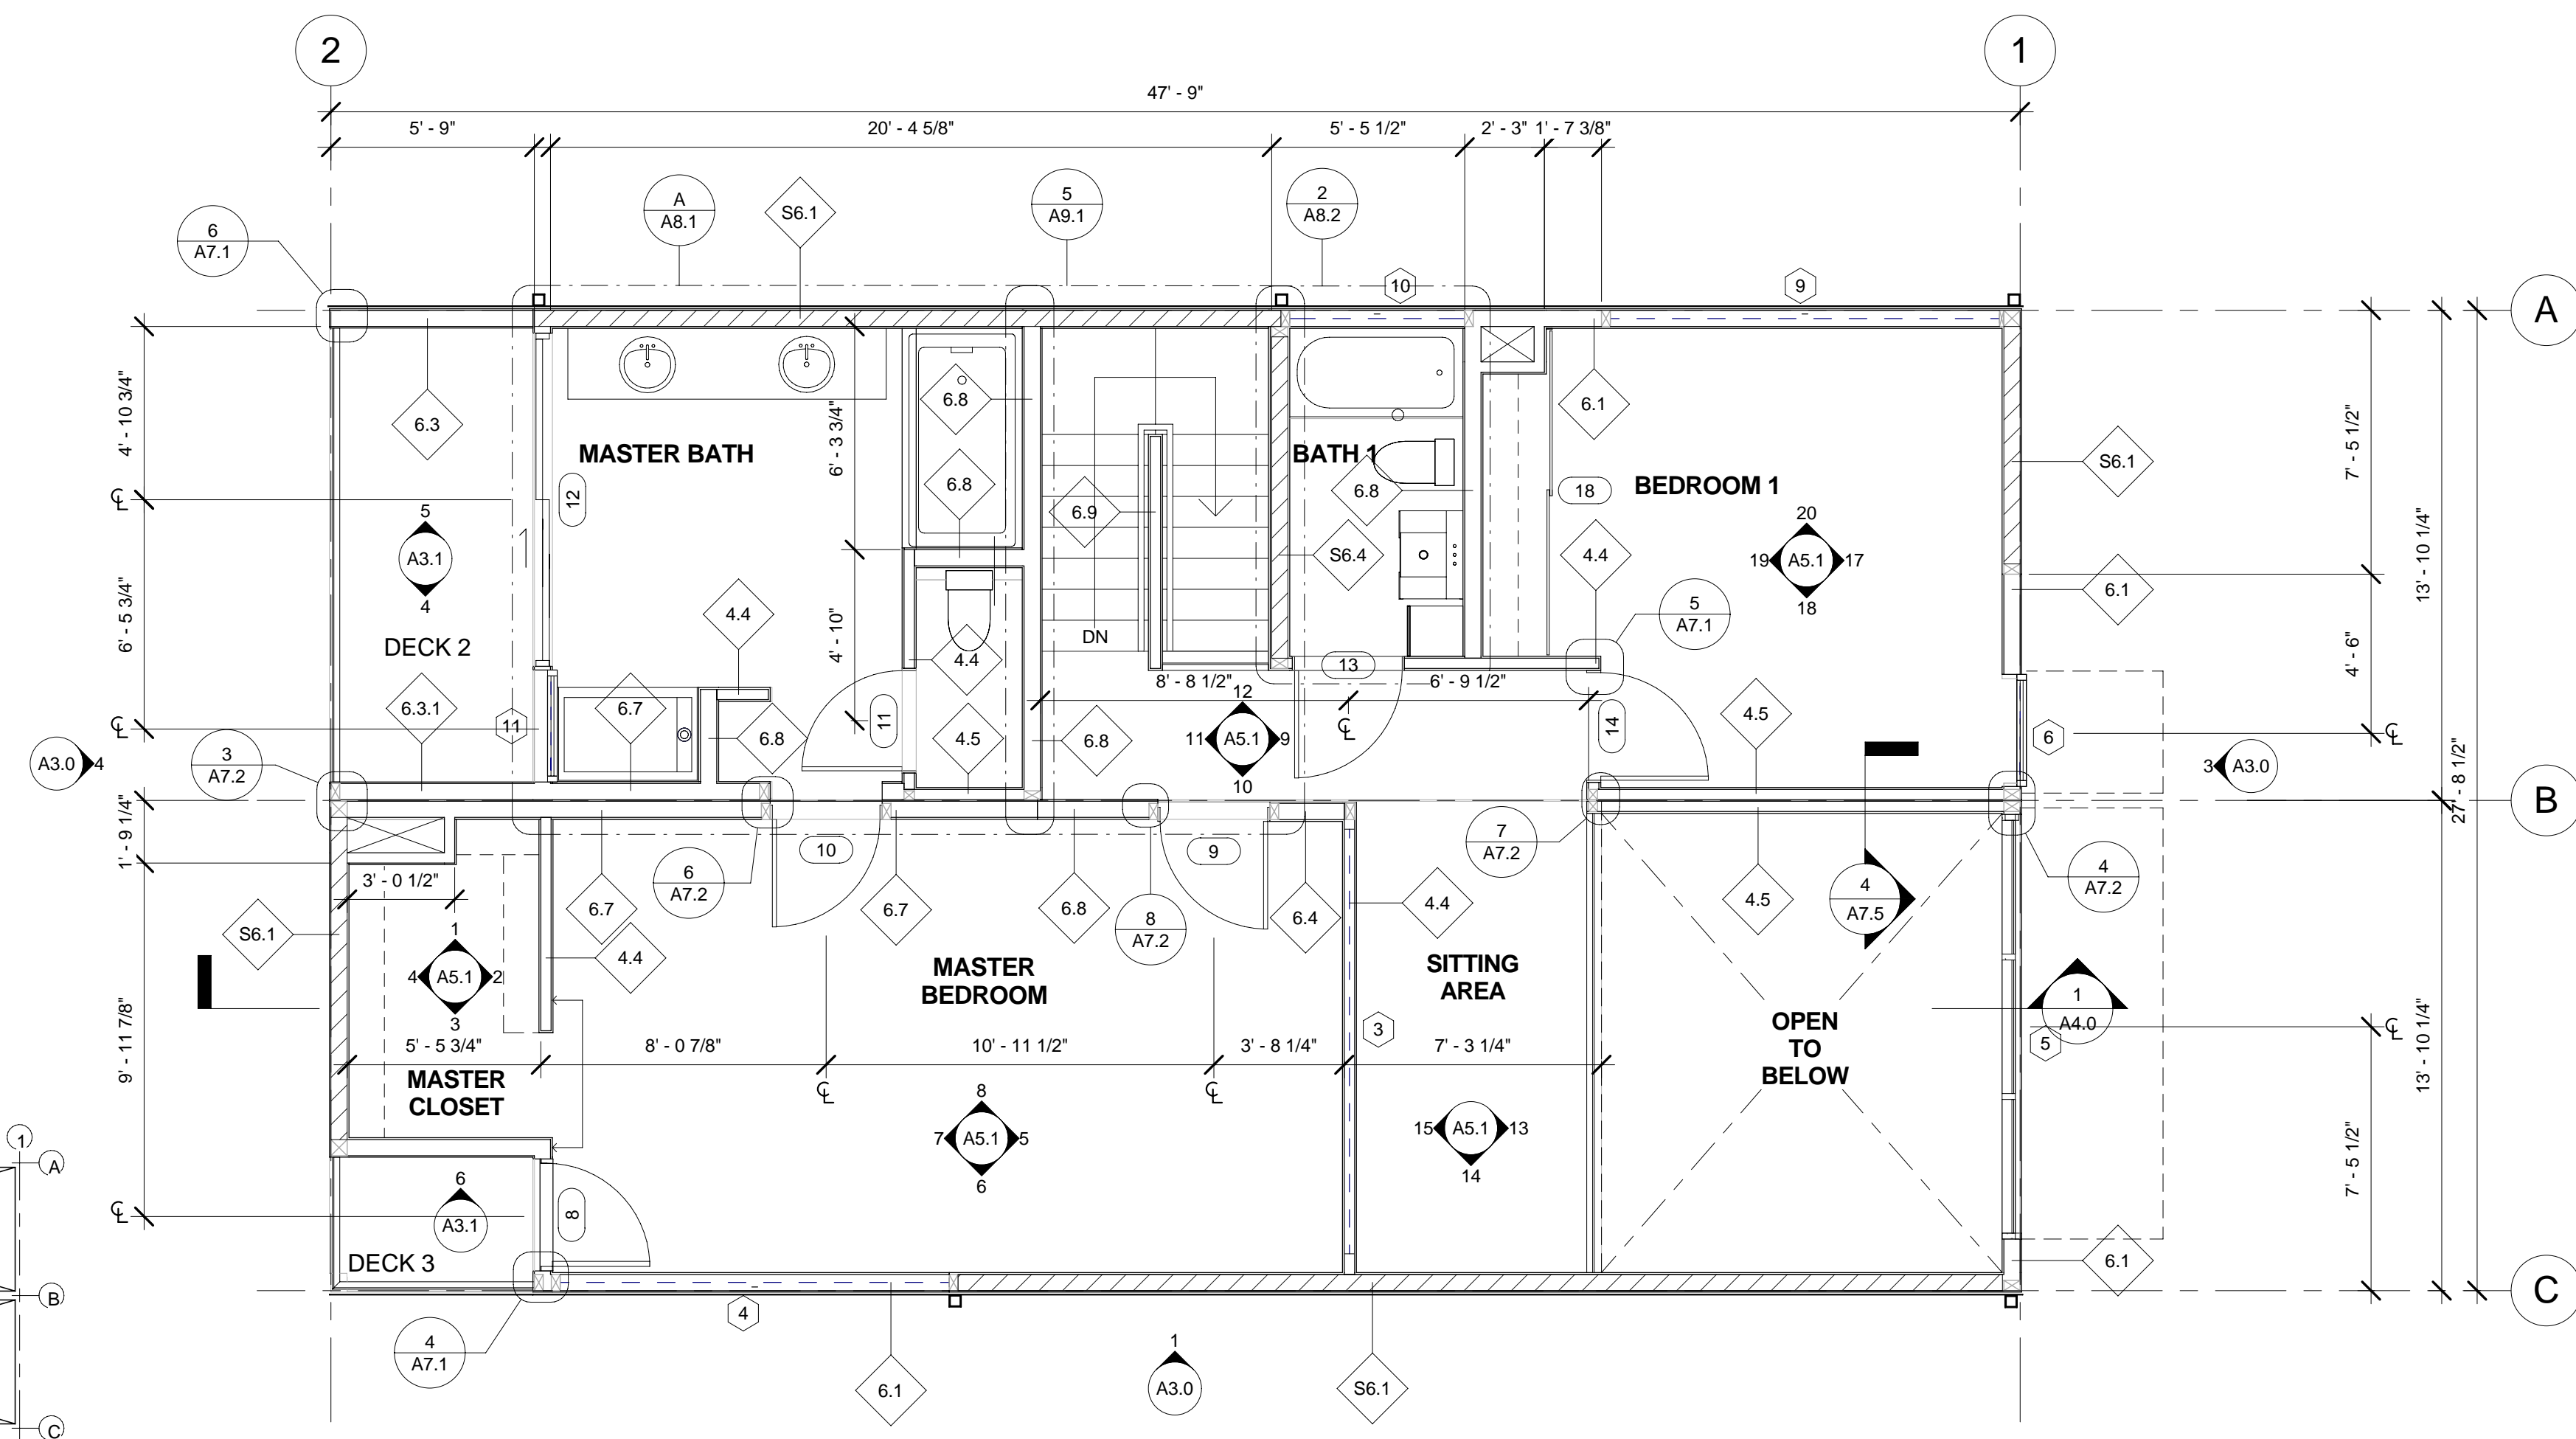

4 MOD LAYOUT 2ND  
1/16" = 1'-0"

3 SECOND FLOOR PLAN  
1/4" = 1'-0"

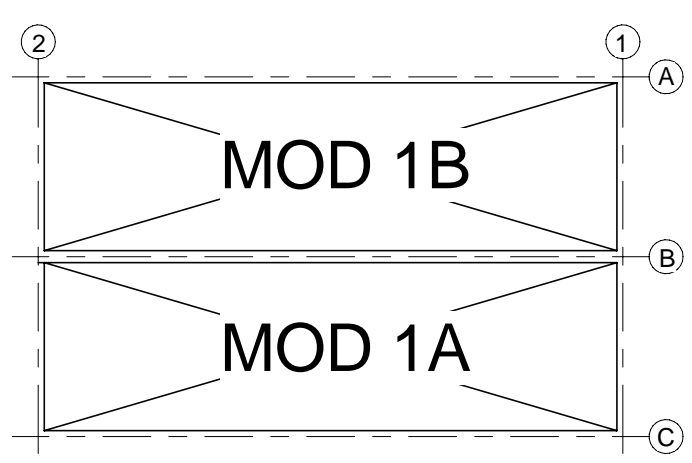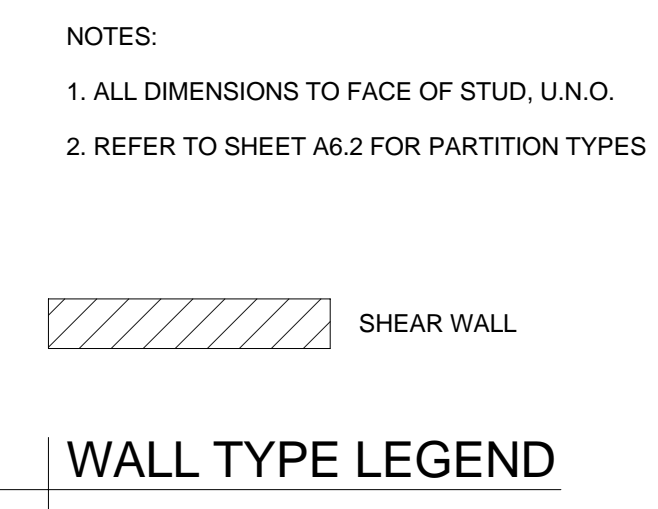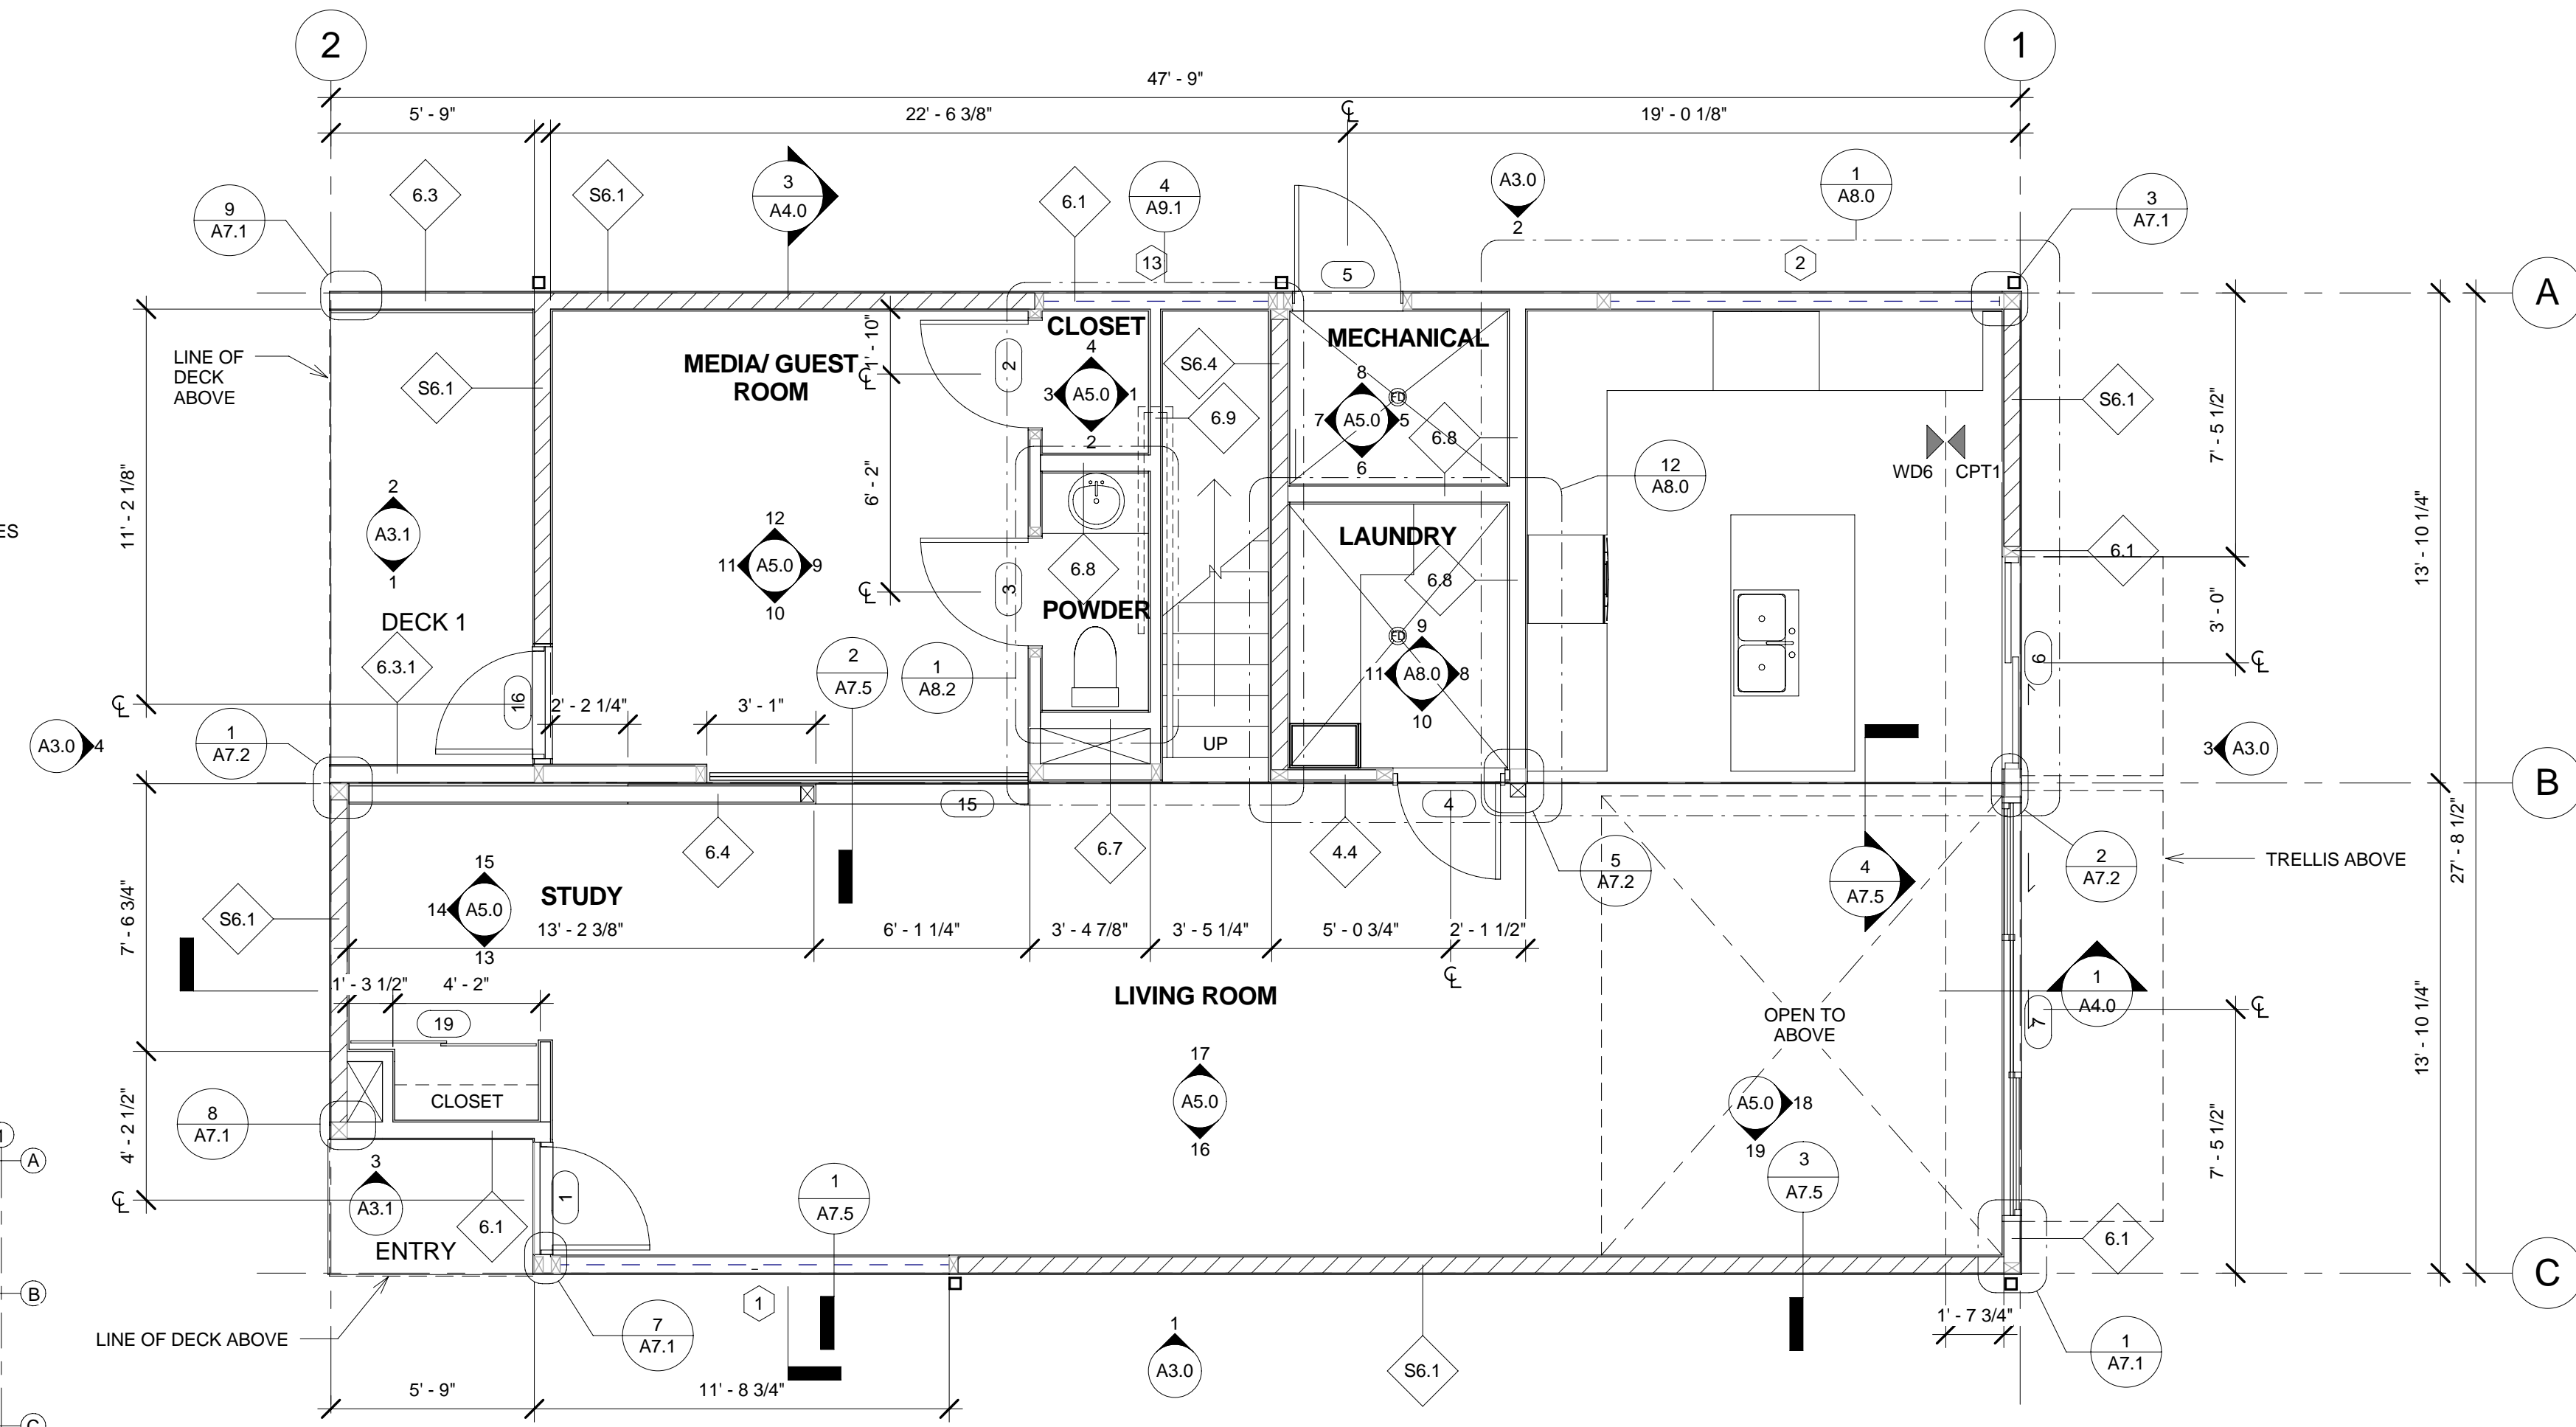

2 MOD LAYOUT 1ST  
1/16" = 1'-0"

1 FIRST FLOOR PLAN  
1/4" = 1'-0"

